


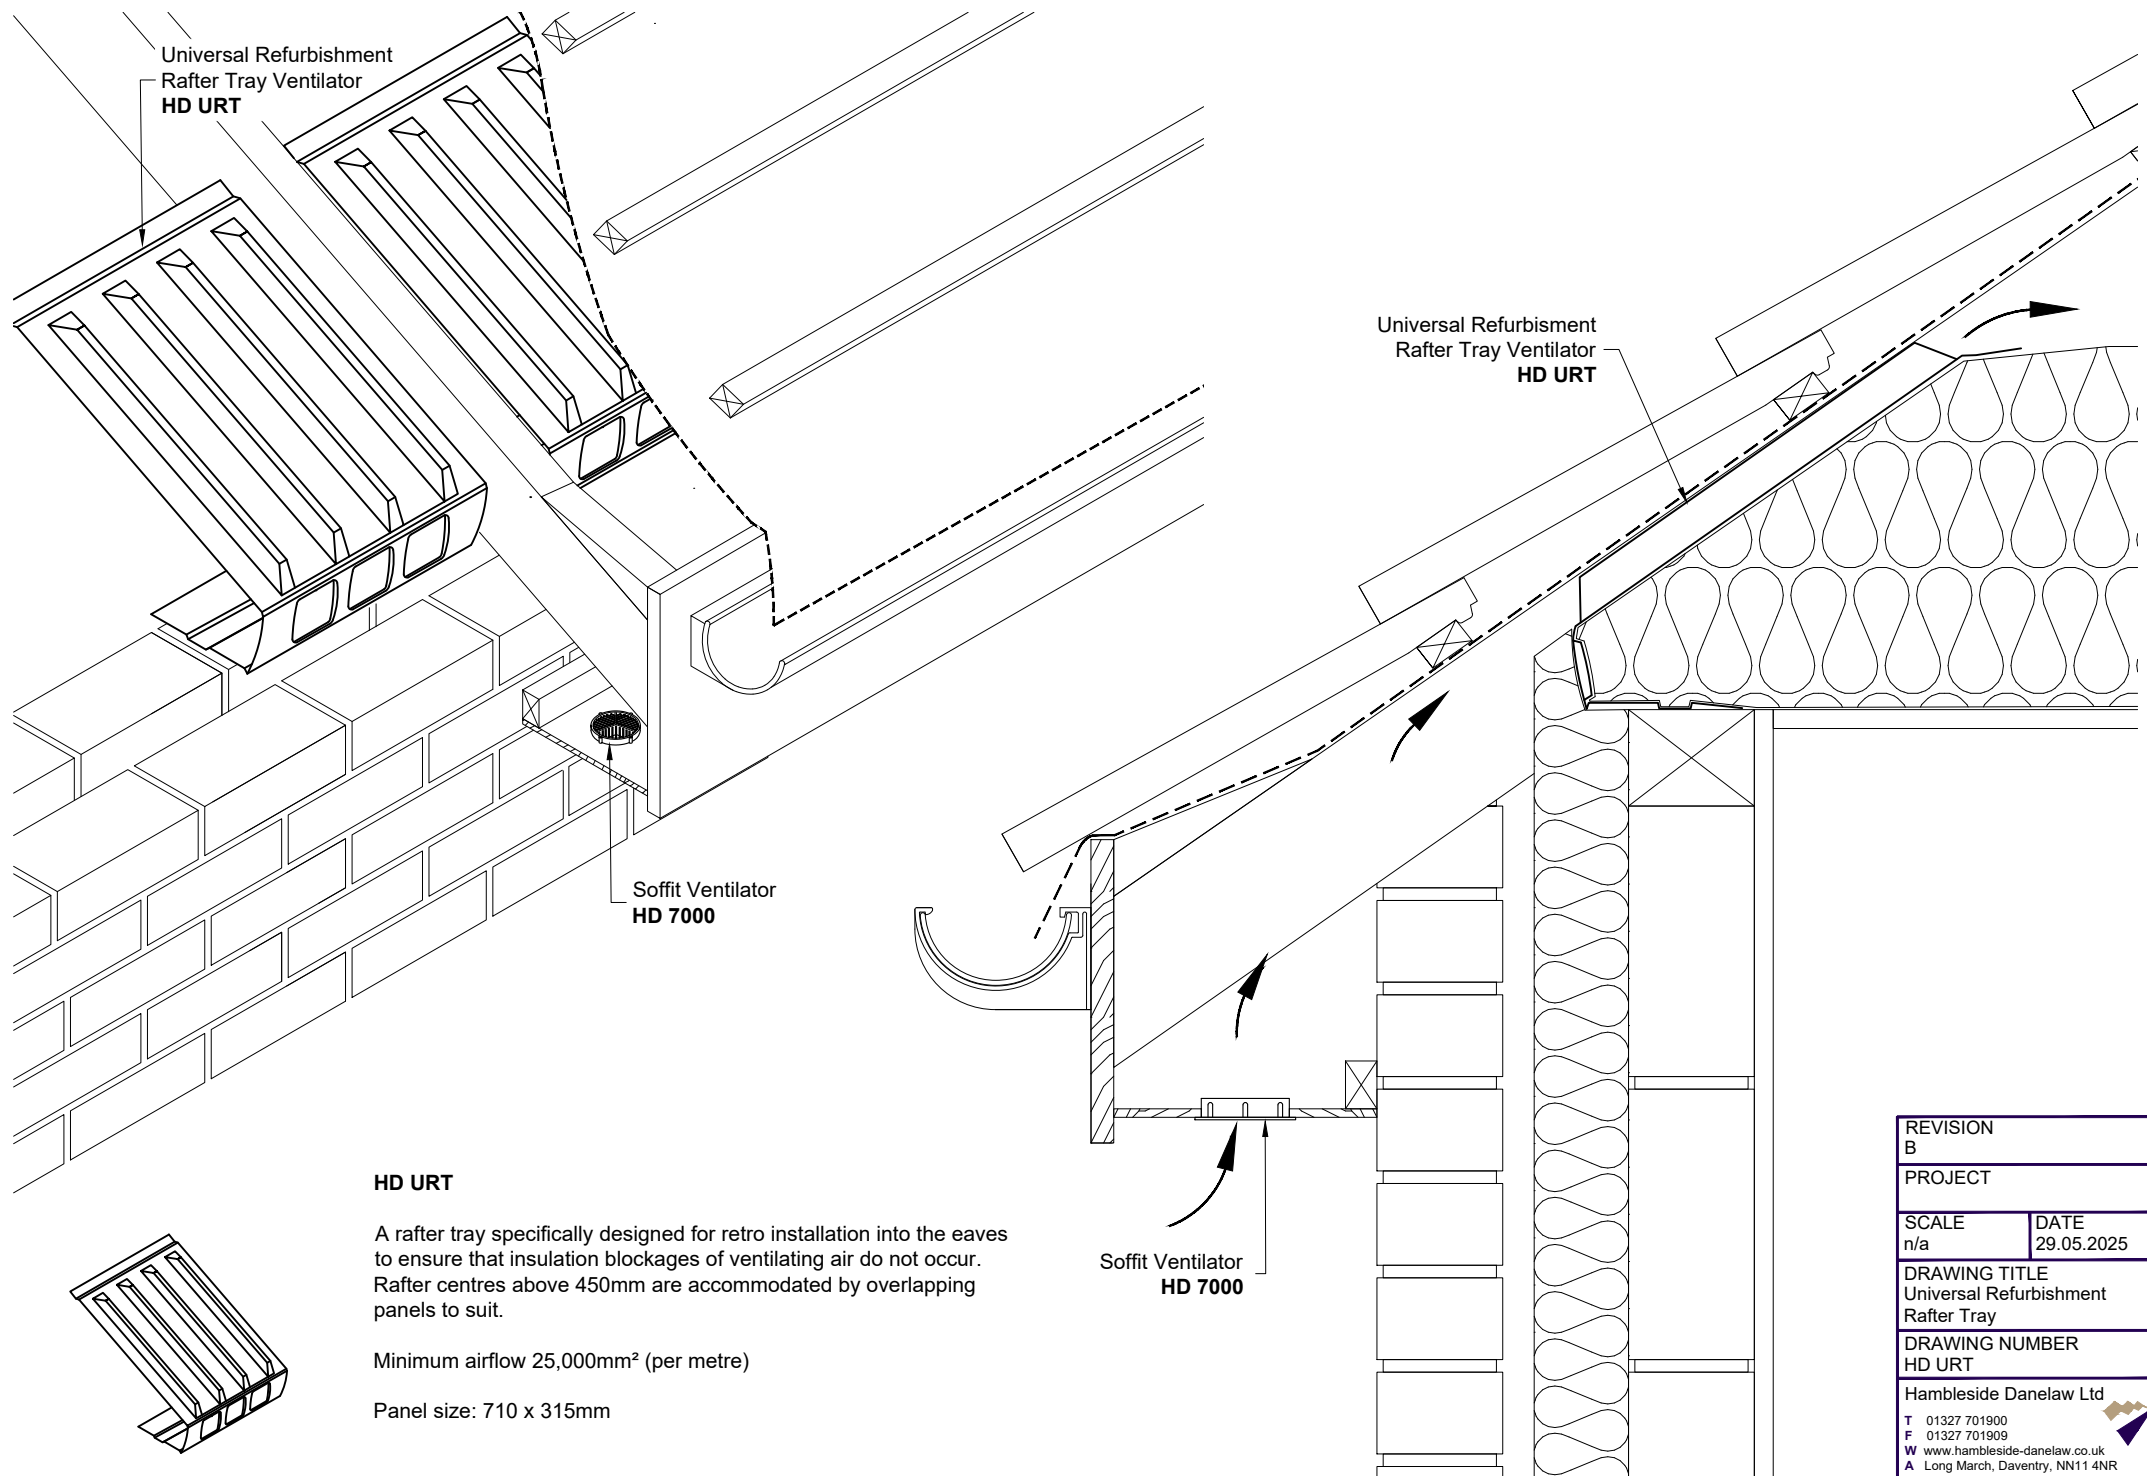

Universal Refurbishment  
Rafter Tray Ventilator  
**HD URT**

Universal Refurbishment  
Rafter Tray Ventilator  
**HD URT**

Soffit Ventilator  
**HD 7000**

Soffit Ventilator  
**HD 7000**

# **HD URT**

A rafter tray specifically designed for retro installation into the eaves to ensure that insulation blockages of ventilating air do not occur. Rafter centres above 450mm are accommodated by overlapping panels to suit.

Minimum airflow 25,000mm<sup>2</sup> (per metre)

Panel size: 710 x 315mm

|                                                         |                    |
|---------------------------------------------------------|--------------------|
| REVISION<br>B                                           |                    |
| PROJECT                                                 |                    |
| SCALE<br>n/a                                            | DATE<br>29.05.2025 |
| DRAWING TITLE<br>Universal Refurbishment<br>Rafter Tray |                    |
| DRAWING NUMBER<br>HD URT                                |                    |
| HambleSide Danelaw Ltd                                  |                    |
| T 01327 701900                                          |                    |
| F 01327 701909                                          |                    |
| W www.hambleSide-danelaw.co.uk                          |                    |
| A Long March, Daventry, NN11 4NR                        |                    |