


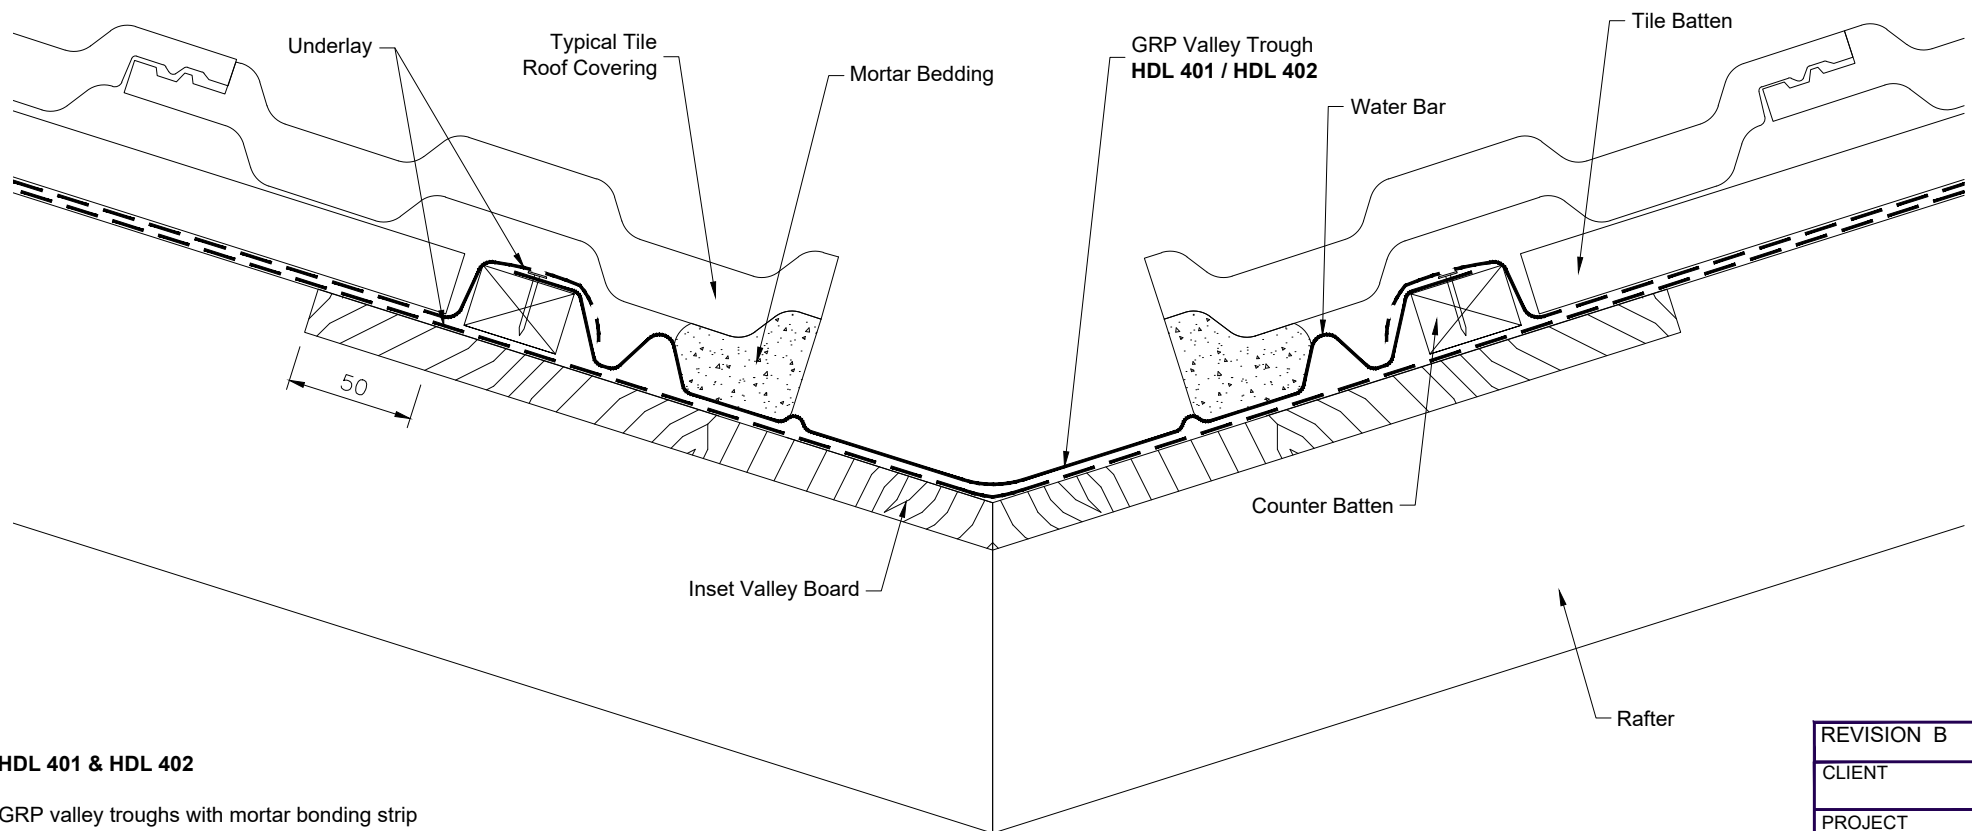

HDL 401 & HDL 402


GRP valley troughs with mortar bonding strip and mortar retention bar.

HDL 401 Length: 3000mm, Width: 410mm

HDL 402 Length: 2400mm, Width: 410mm

NOTE: Inset valley board to be 18mm softwood or 12mm plywood. 6mm over laid valley boards supported on noggins between rafters can be used if required.

REVISION B	
CLIENT	
PROJECT	
SCALE NTS	DATE 20.11.2023
DRAWING TITLE Tile Valley Trough Typical Cross Section Detail	
DRAWING NUMBER HDL 401-1	
Hamblestone Danelaw Ltd	
T 01327 701900	
F 01327 701909	
W www.hamblestone-danelaw.co.uk	
A Long March, Daventry, NN11 4NR	

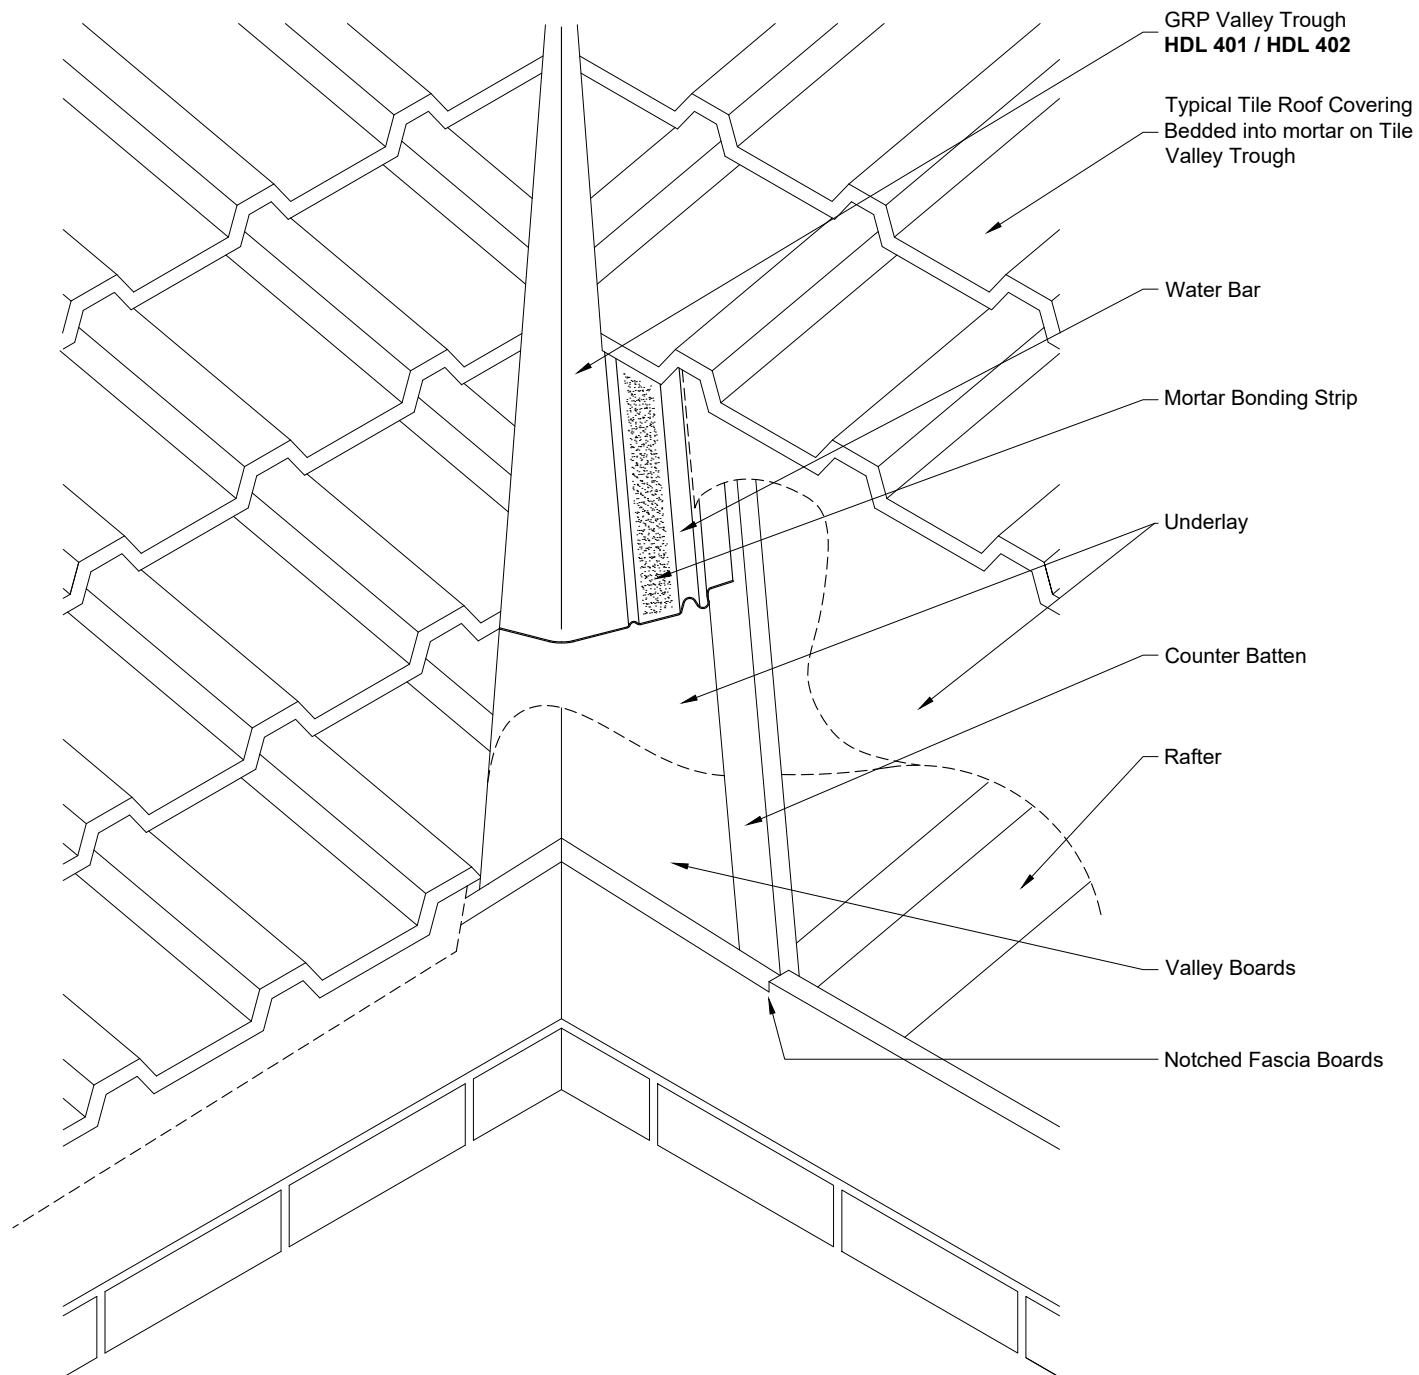

HDL 401 & HDL 402

GRP valley troughs with mortar bonding strip and mortar retention bar.

HDL 401 Length: 3000mm, Width: 410mm

HDL 402 Length: 2400mm, Width: 410mm

NOTE: Inset valley board to be 18mm softwood or 12mm plywood. 6mm over laid valley boards supported on noggins between rafters can be used if required.

REVISION A

CLIENT

PROJECT

SCALE NTS	DATE 20.11.2023
--------------	--------------------

DRAWING TITLE
Tile Valley Trough
Typical Installation Detail

DRAWING NUMBER
HDL 401-2

HambleSide Danelaw Ltd
T 01327 701900
F 01327 701909
W www.hambleSide-danelaw.co.uk
A Long March, Daventry, NN11 4NR

