

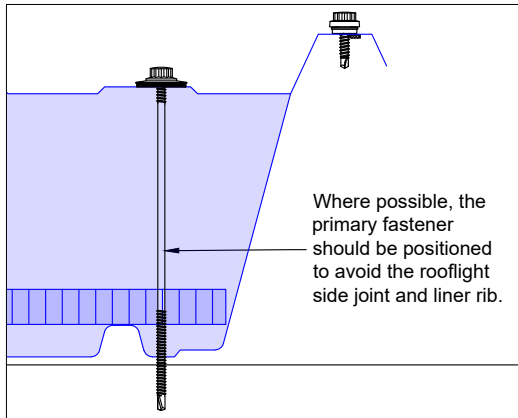
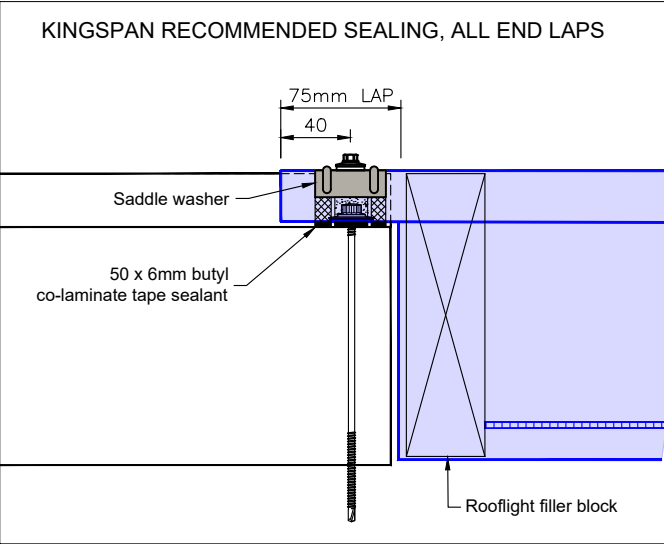


HAMBLESIDE DANELAW ZENON FACTORY ASSEMBLED
INSULATED ROOFLIGHT - CROSS SECTION OF
ROOFLIGHT ENDLAP DETAIL

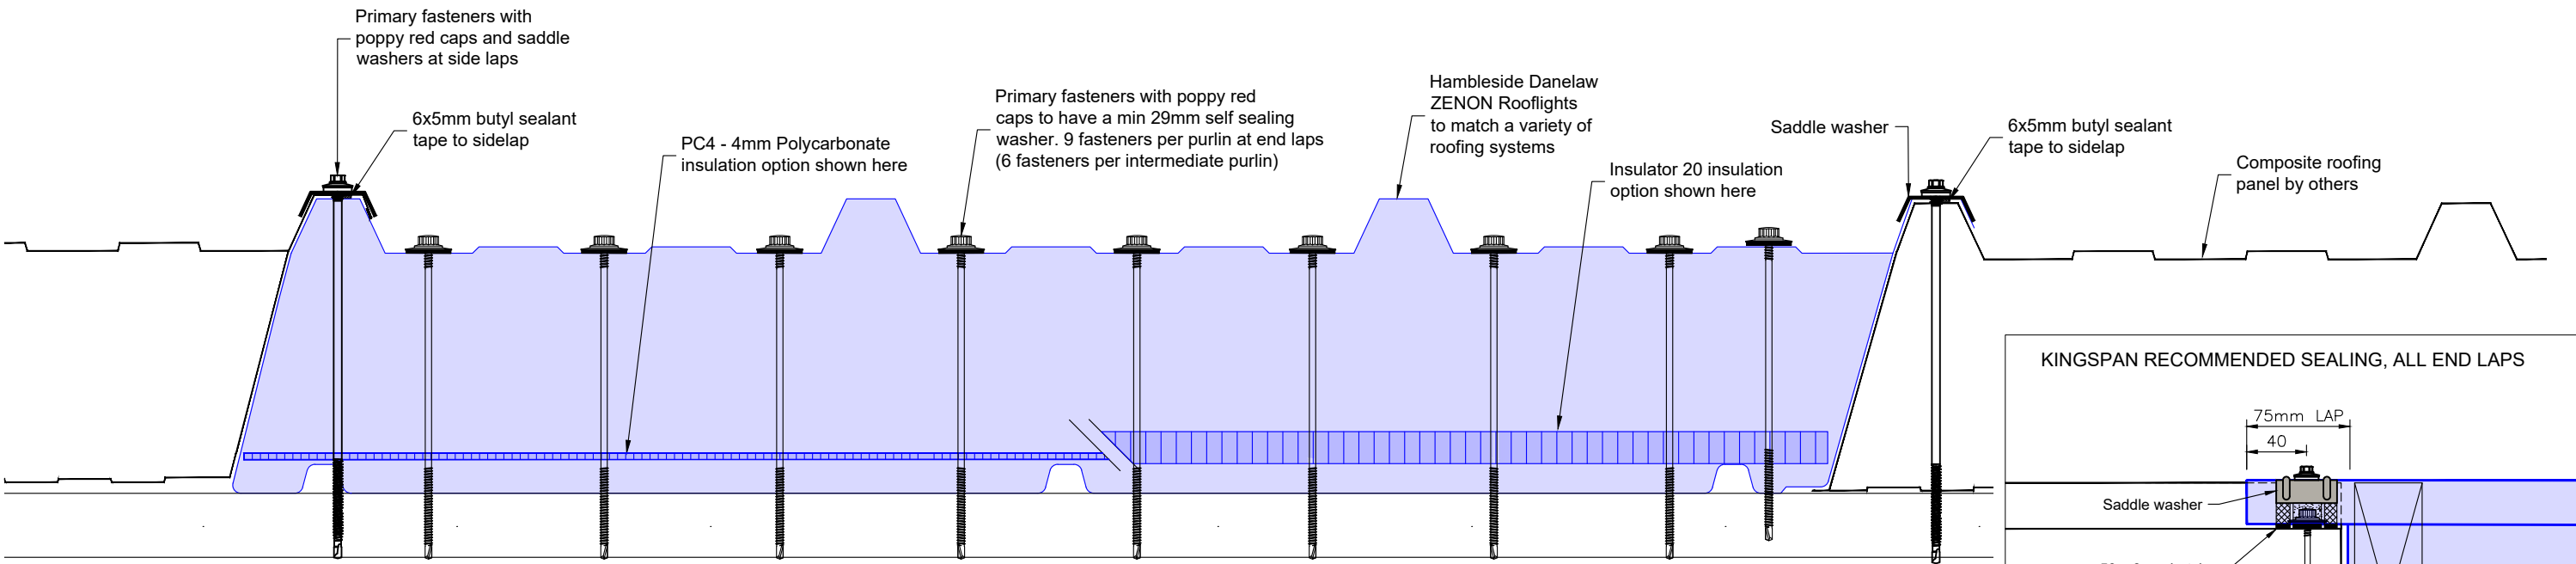


HAMBLESIDE DANELAW ZENON FACTORY ASSEMBLED
INSULATED ROOFLIGHT - END LAPS

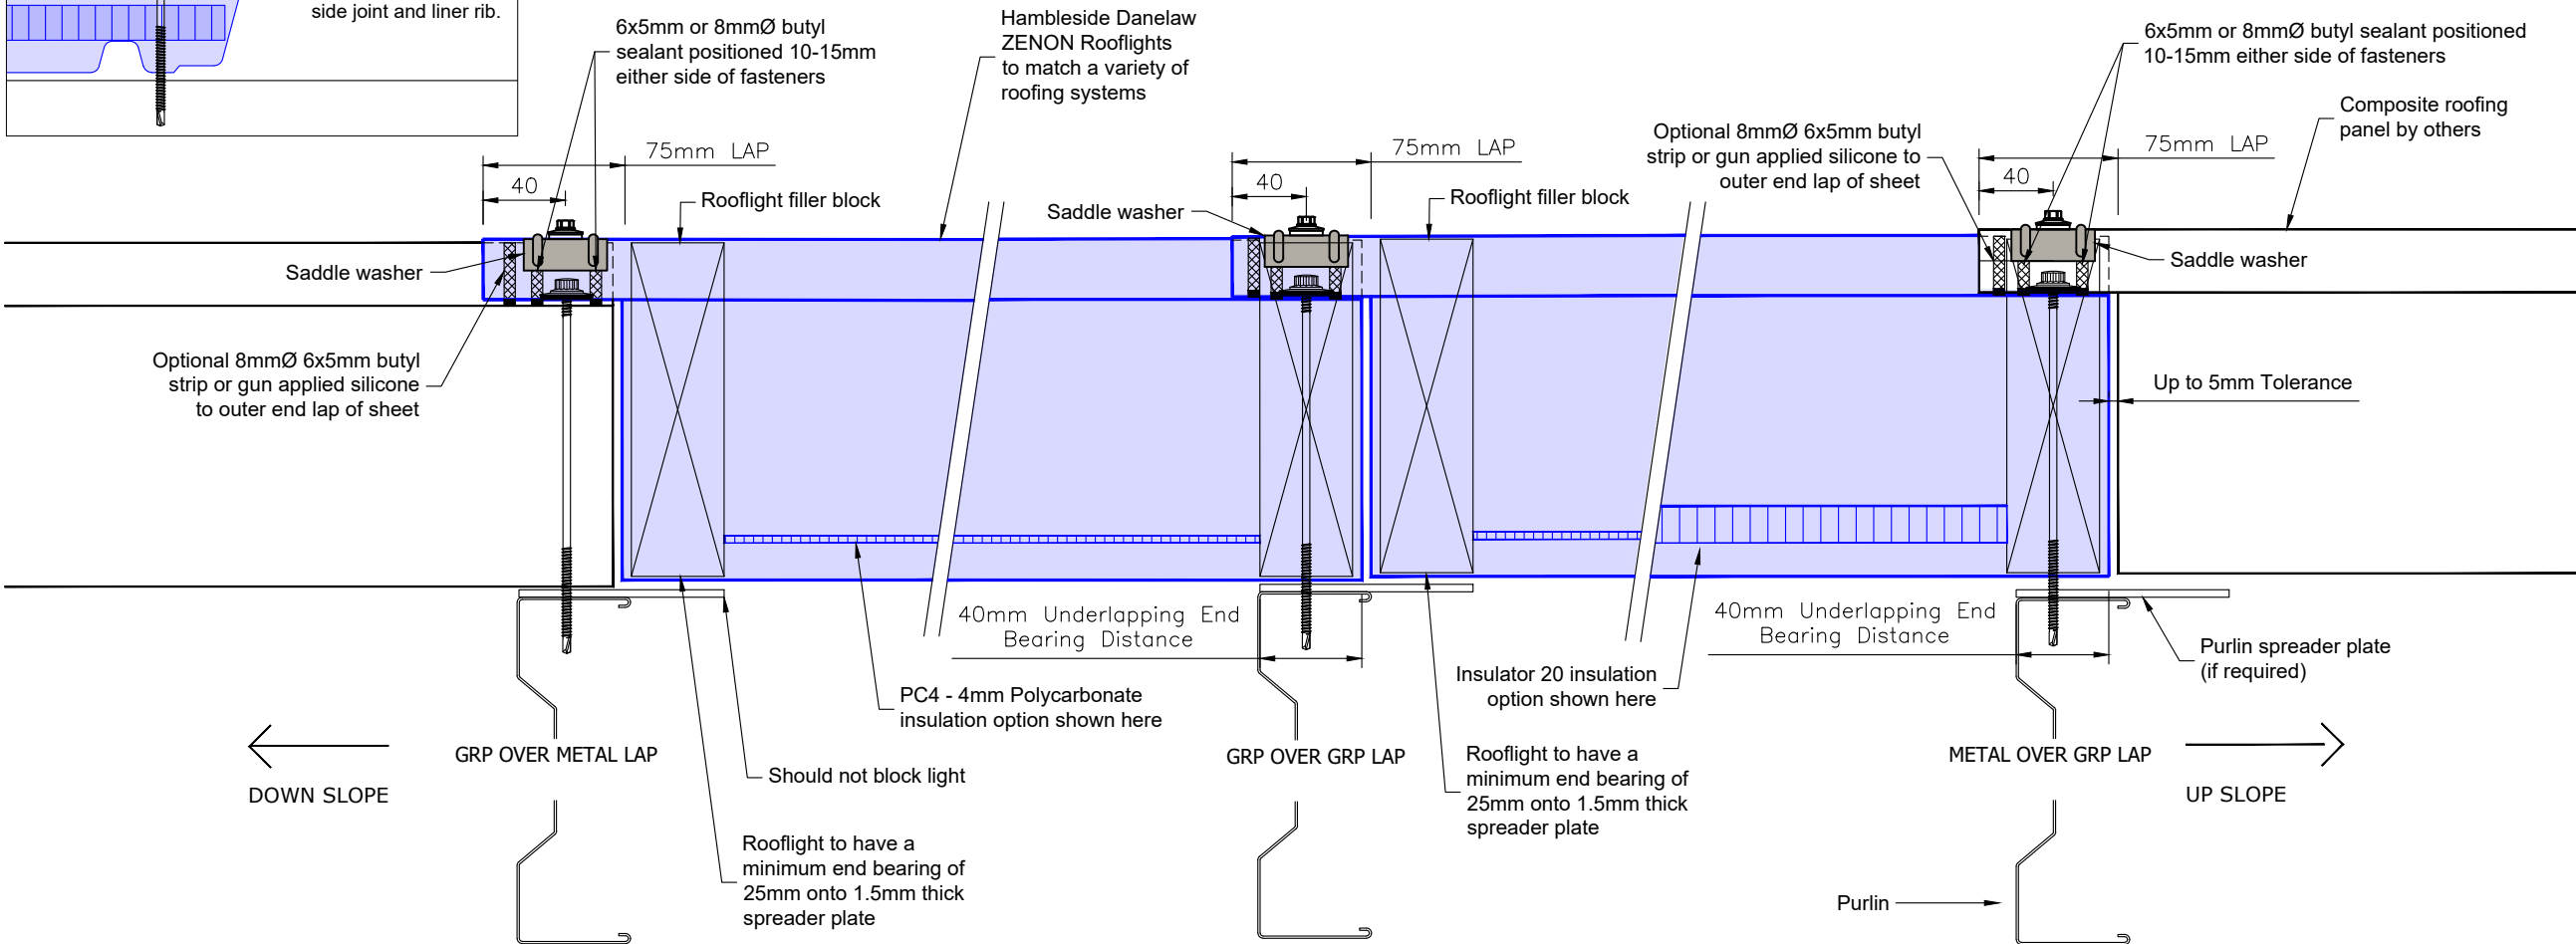


For further guidance on the sealing of Rooflights please refer to MCRMA GD19

DRAWING TITLE		
Enhanced Fixing Detail		
Factory Assembled Insulated		
Rooflights - 75mm End Lap		
PROJECT		
NA		
CLIENT		
HDL		
DRAWN	DATE	SHEET
JS	17.09.2024	1 of 2
SCALE	PAPER SIZE	REVISION
NTS	A3	C
DRAWING NO		
RT-FAIR-75		
Hambleside Danelaw Ltd		
T 01327 701900		
F 01327 701909		
www.hambleside-danelaw.co.uk		
- All dimensions are in millimetres unless otherwise stated		
- All dimensions to be checked on site		
- Do not scale		
© Hambleside Danelaw Ltd, own the copyright of this document which is supplied in confidence, this document must not be used for any other purpose other than that it is supplied for.		
ZENON		
LOW CARBON DAYLIGHT SOLUTIONS		

HAMBLESIDE DANELAW ZENON FACTORY ASSEMBLED
INSULATED ROOFLIGHT - CROSS SECTION OF
INTERMEDIATE PURLIN DETAIL

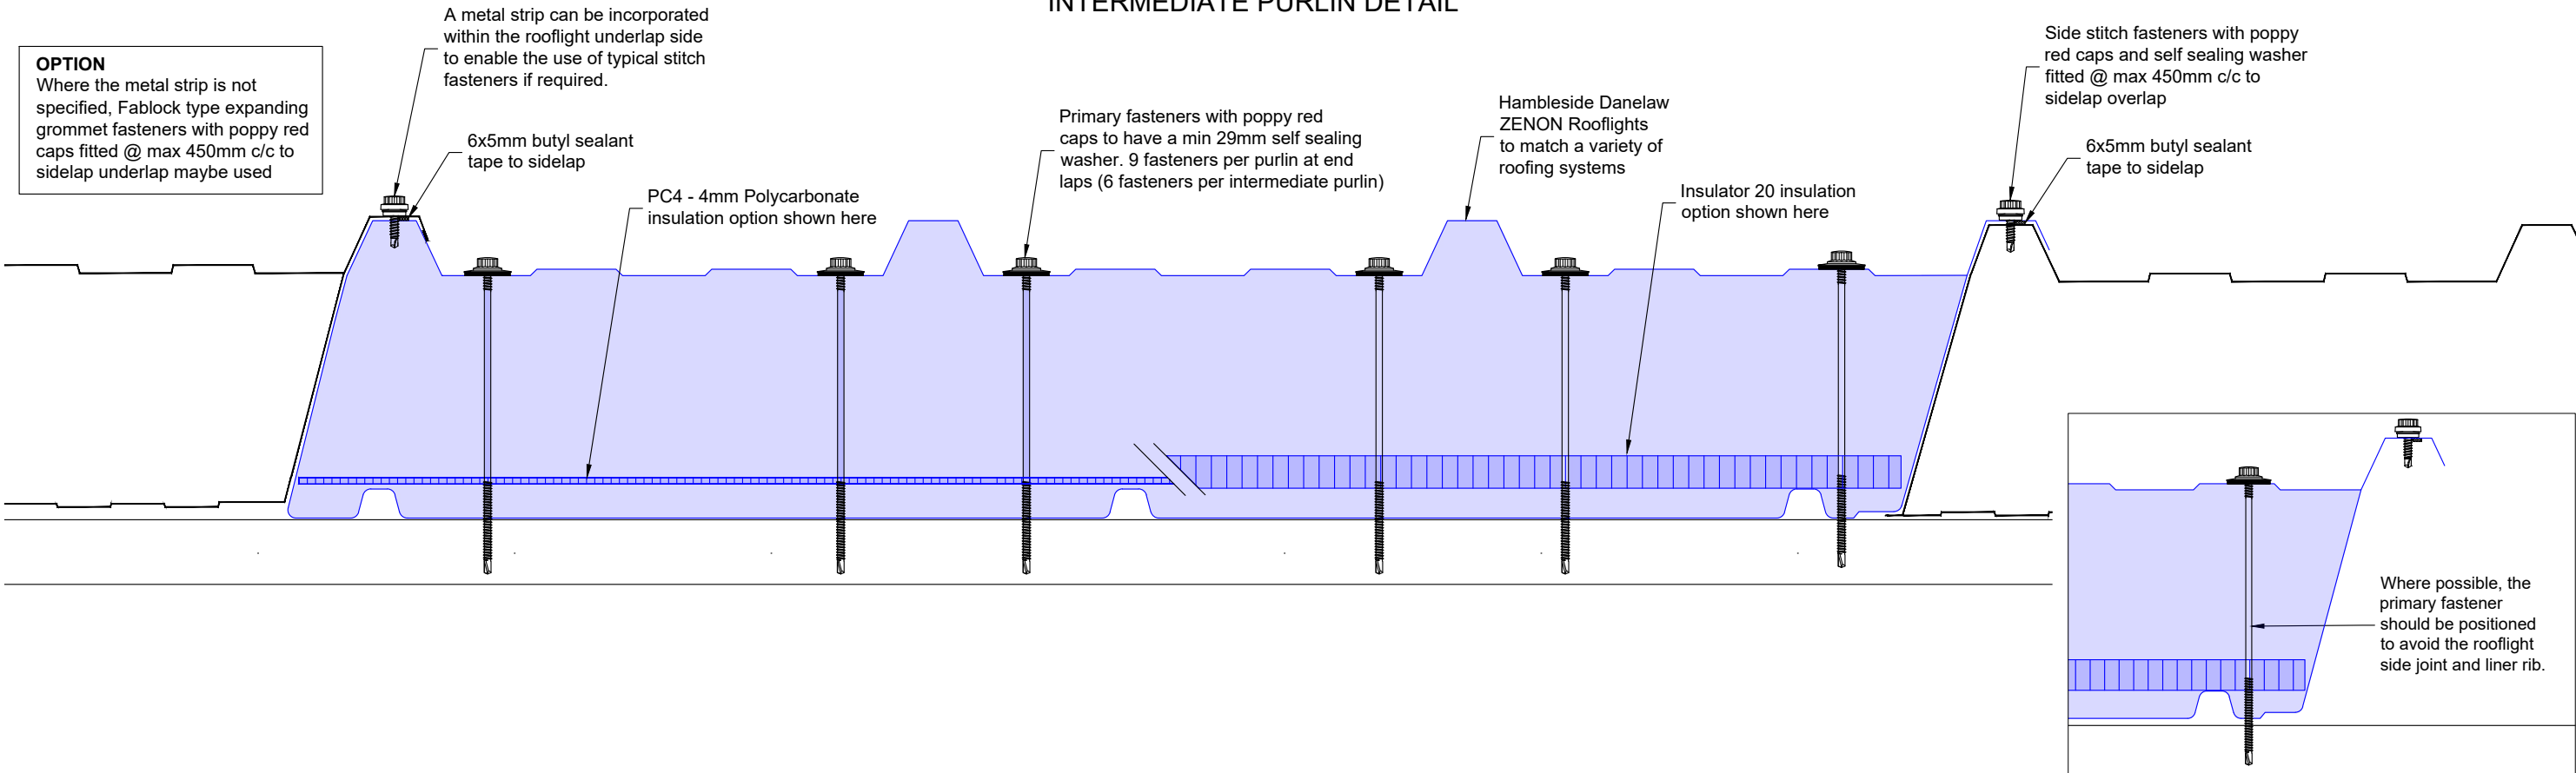

HAMBLESIDE DANELAW ZENON FACTORY ASSEMBLED
INSULATED ROOFLIGHT - INTERMEDIATE PURLIN DETAIL

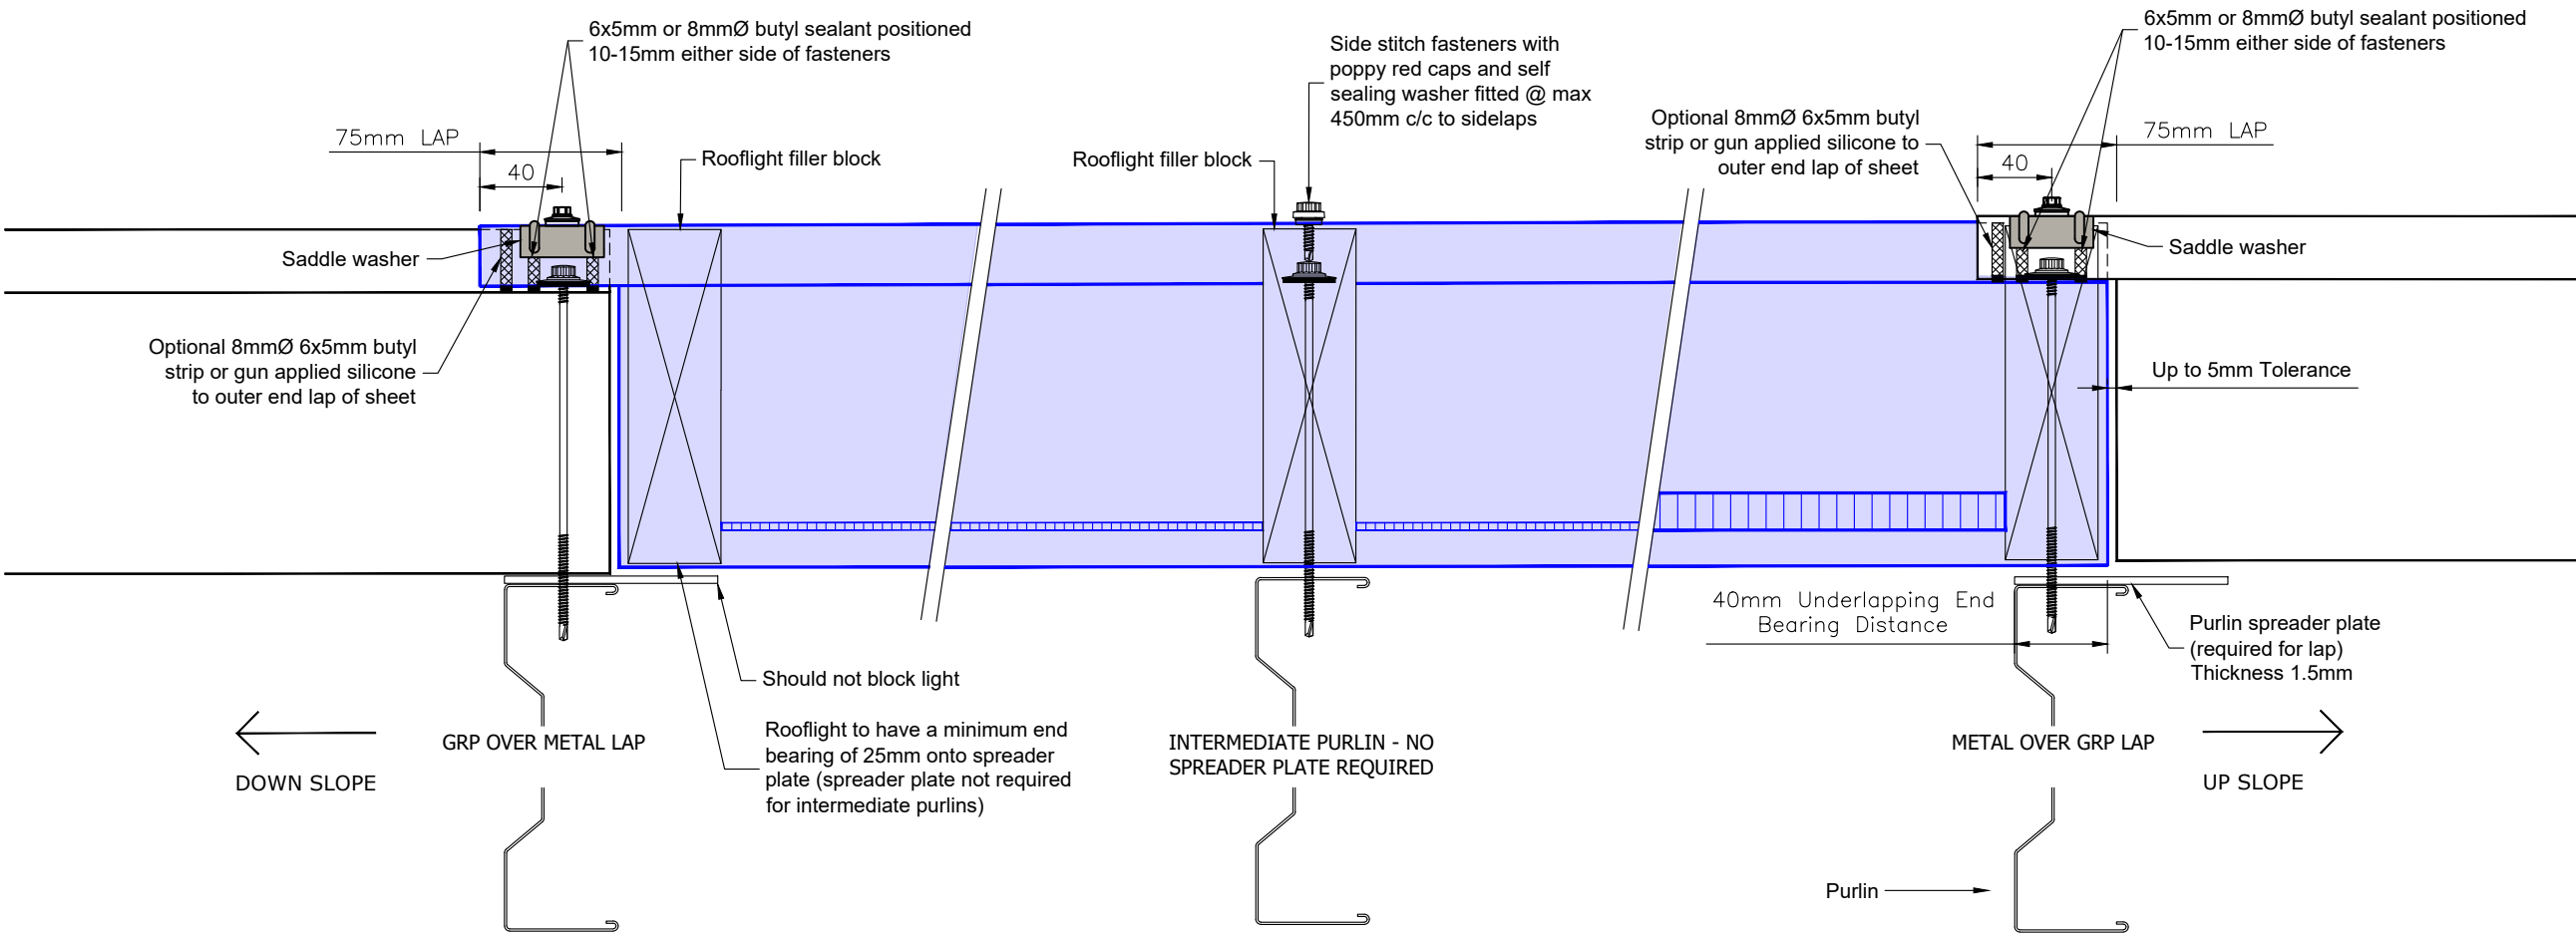

For further guidance on the sealing of Rooflights please refer to MCRMA GD19

DRAWING TITLE		
Enhanced Fixing Detail		
Factory Assembled Insulated		
Rooflights - 75mm End Lap		
PROJECT		
NA		
CLIENT		
HDL		
DRAWN	DATE	SHEET
JS	17.09.2024	2 of 2
SCALE	PAPER SIZE	REVISION
NTS	A3	C
DRAWING NO		
RT-FAIR-75		
Hambleside Danelaw Ltd		
T 01327 701900		
F 01327 701909		
www.hambleside-danelaw.co.uk		
- All dimensions are in millimetres unless otherwise stated		
- All dimensions to be checked on site		
- Do not scale		
© Hambleside Danelaw Ltd, own the copyright of this document which is supplied in confidence, this document must not be used for any other purpose other than that it is supplied for.		
 ZENON LOW CARBON DAYLIGHT SOLUTIONS		