



HAMBLESIDE DANELAW ZENON FACTORY ASSEMBLED
INSULATED ROOFLIGHT - TYPICAL CROSS SECTION

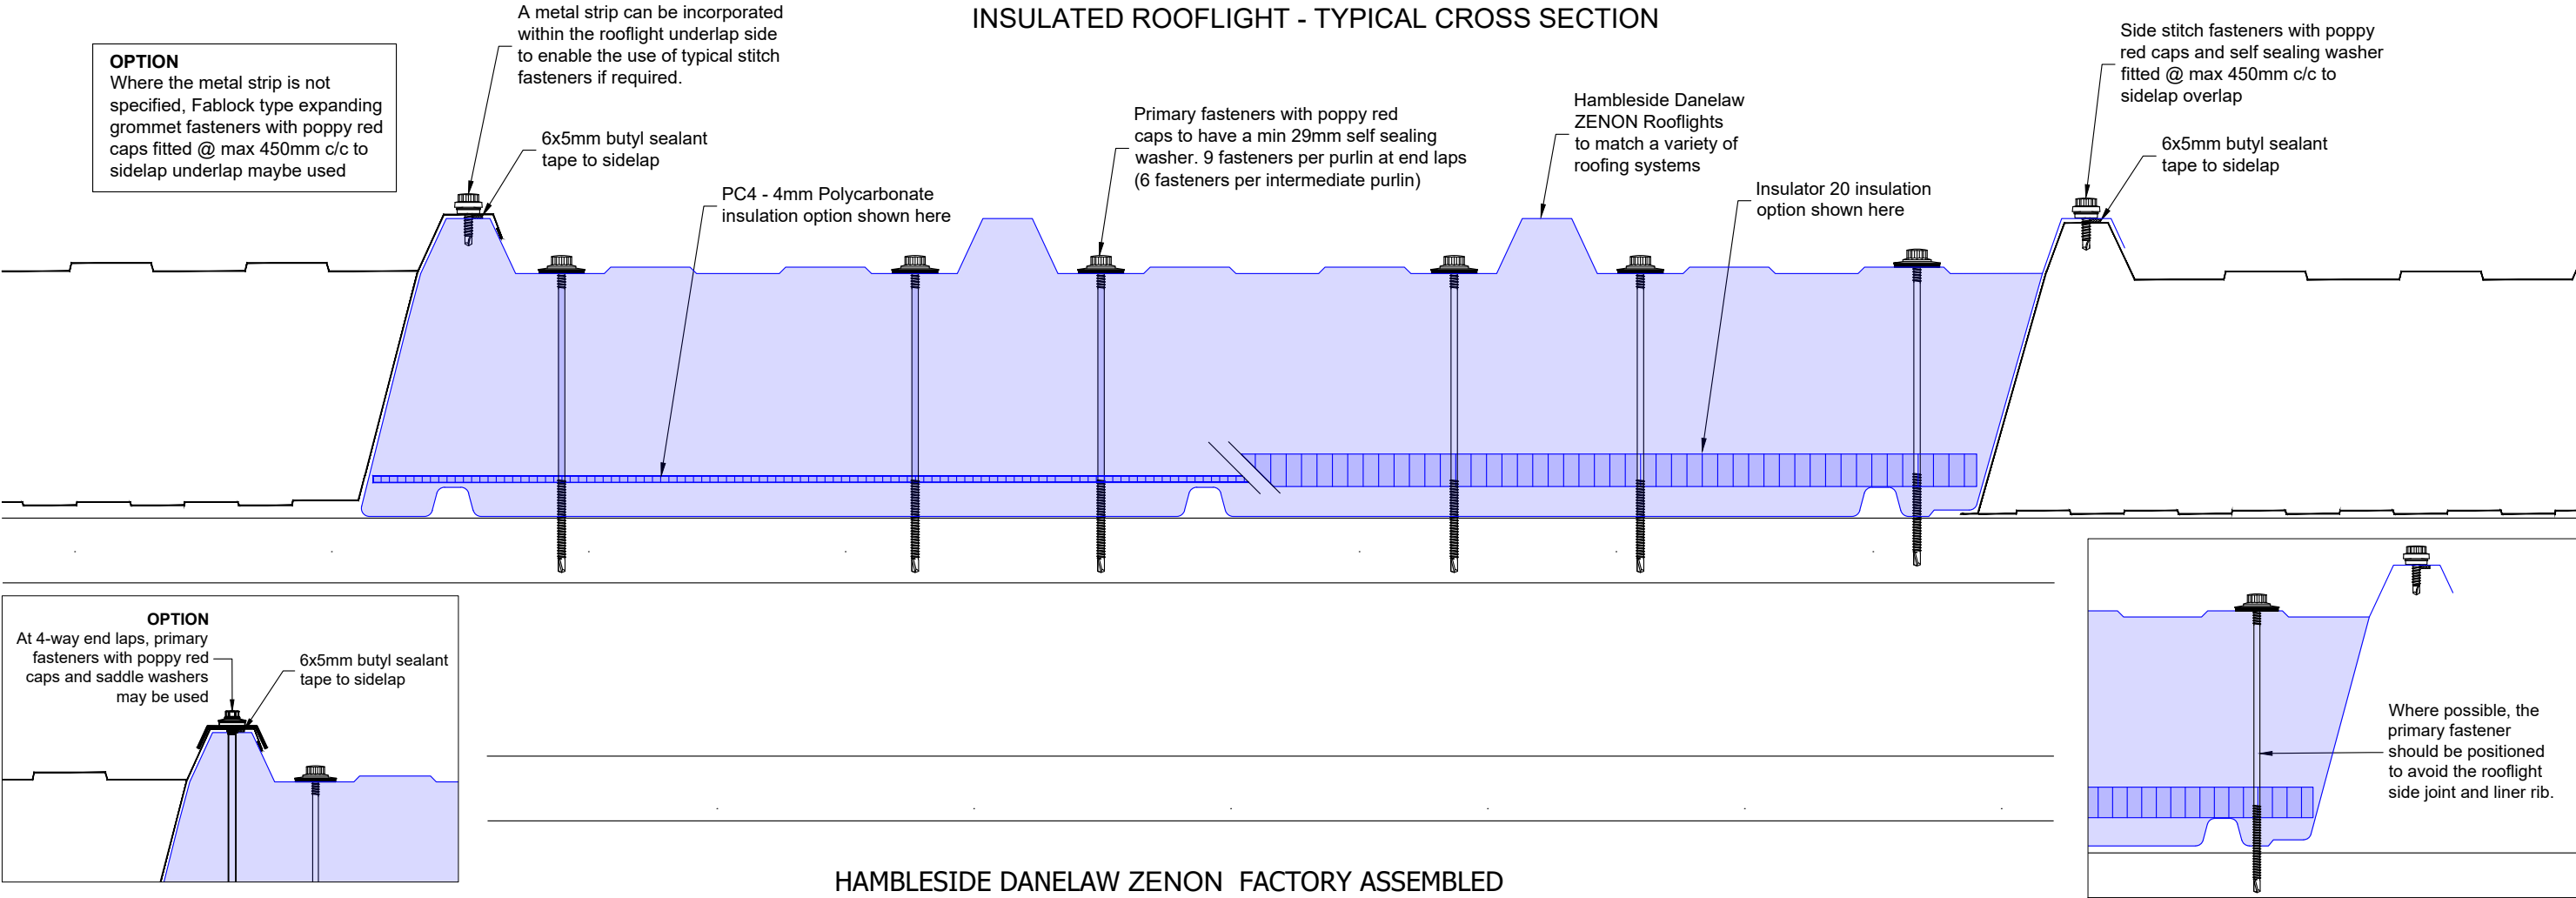

HAMBLESIDE DANELAW ZENON FACTORY ASSEMBLED
INSULATED ROOFLIGHT - TYPICAL END LAPS*

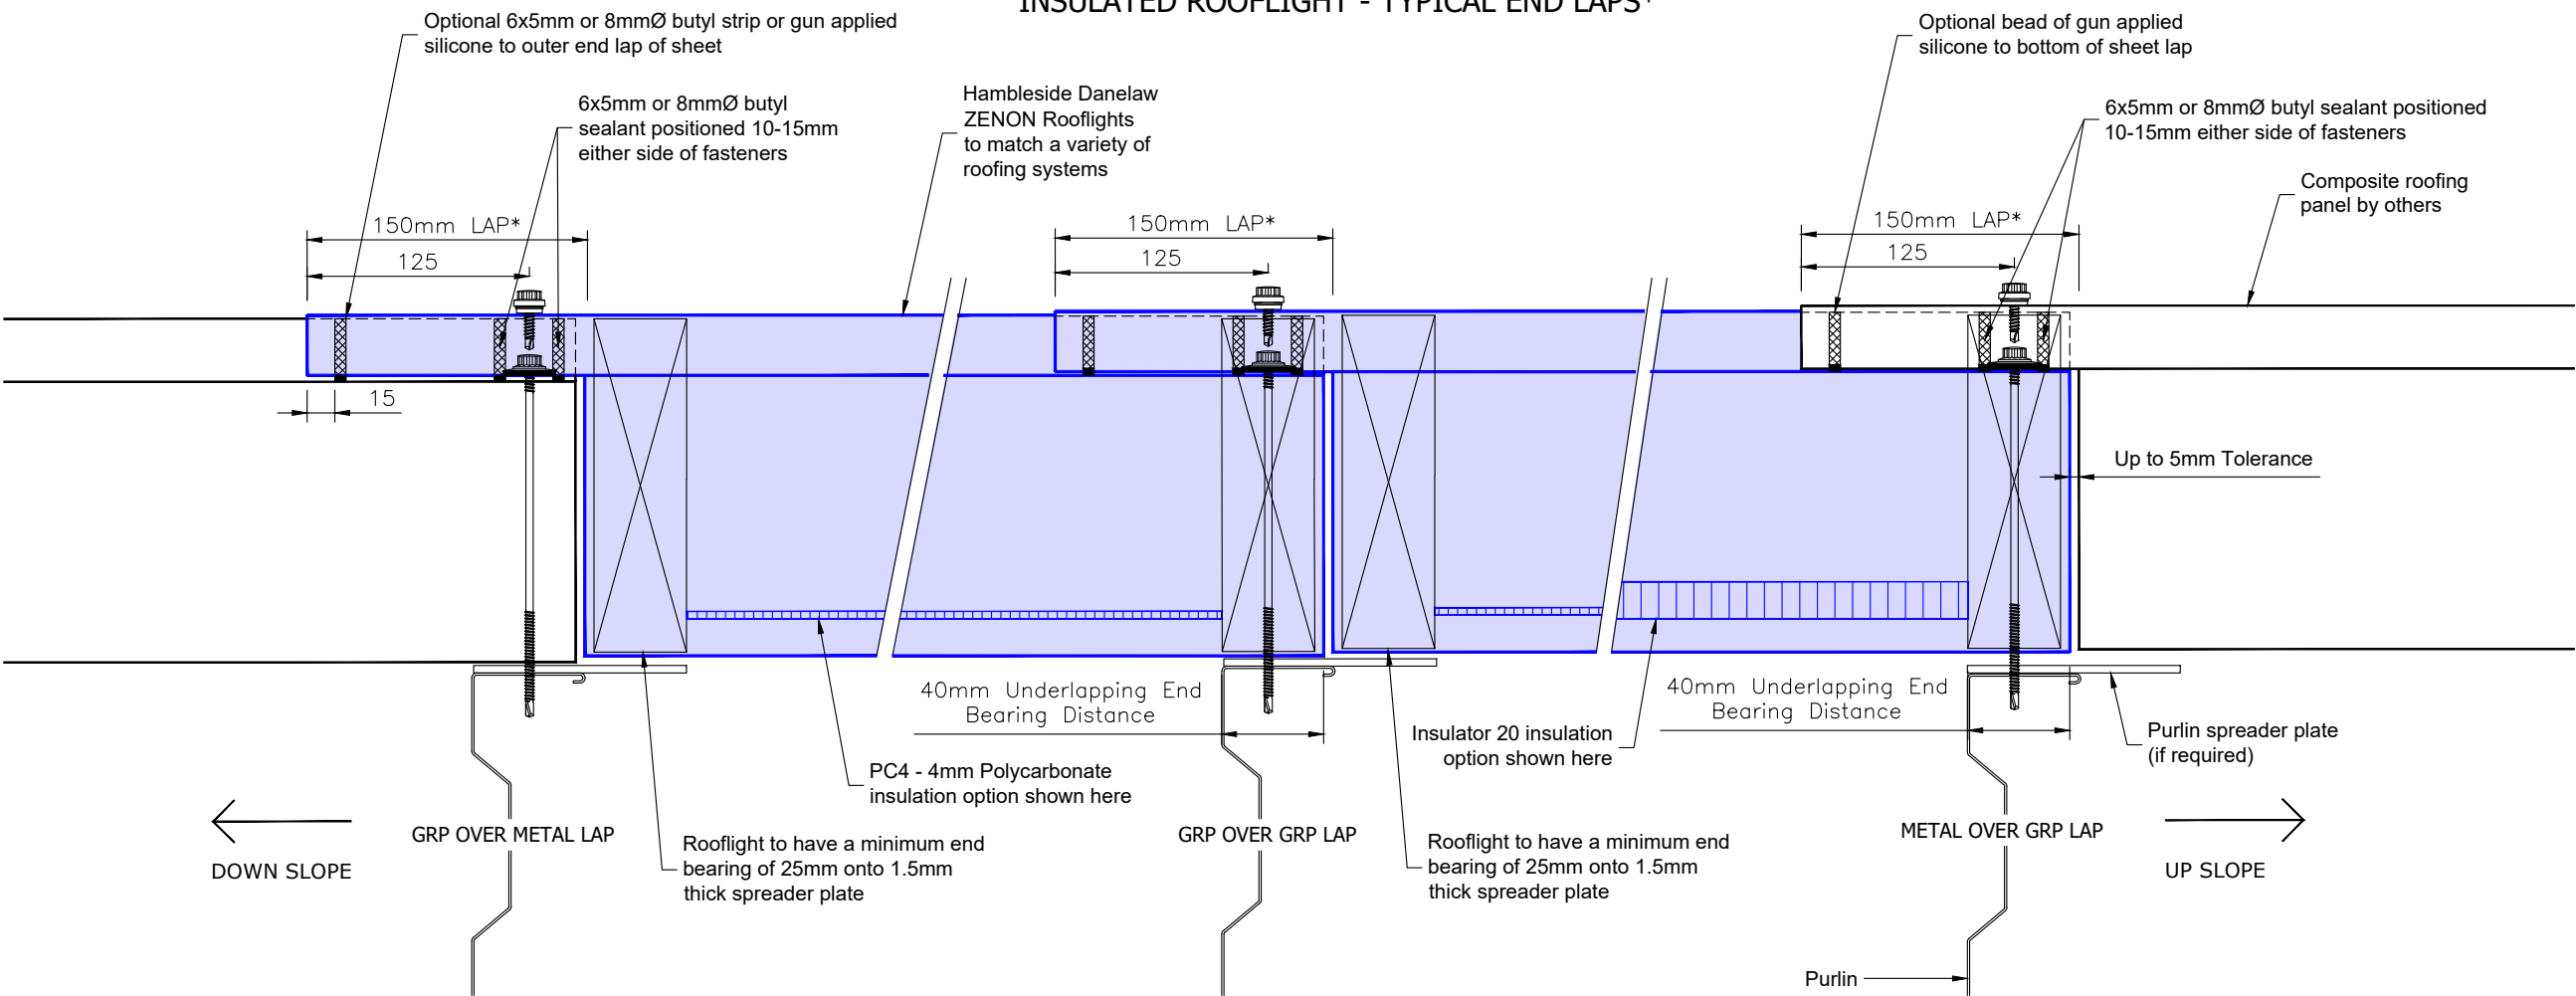

For further guidance on the sealing of Rooflights please refer to MCRMA GD19

*FOR 75mm END LAPS, SEE DRAWING: RT-FAIR-75

DRAWING TITLE		
Typical Fixing Details		
Factory Assembled Insulated Rooflights		
PROJECT		
NA		
CLIENT		
HDL		
DRAWN	DATE	SHEET
JS	12.04.2024	1 of 1
SCALE	PAPER SIZE	REVISION
NTS	A3	C
DRAWING NO		
RT-FAIR		
Hambleside Danelaw Ltd		
T 01327 701900		
F 01327 701909		
www.hambleside-danelaw.co.uk		
- All dimensions are in millimetres unless otherwise stated		
- All dimensions to be checked on site		
- Do not scale		
© Hambleside Danelaw Ltd, own the copyright of this document which is supplied in confidence, this document must not be used for any other purpose other than that it is supplied for.		
 ZENON LOW CARBON DAYLIGHT SOLUTIONS		