


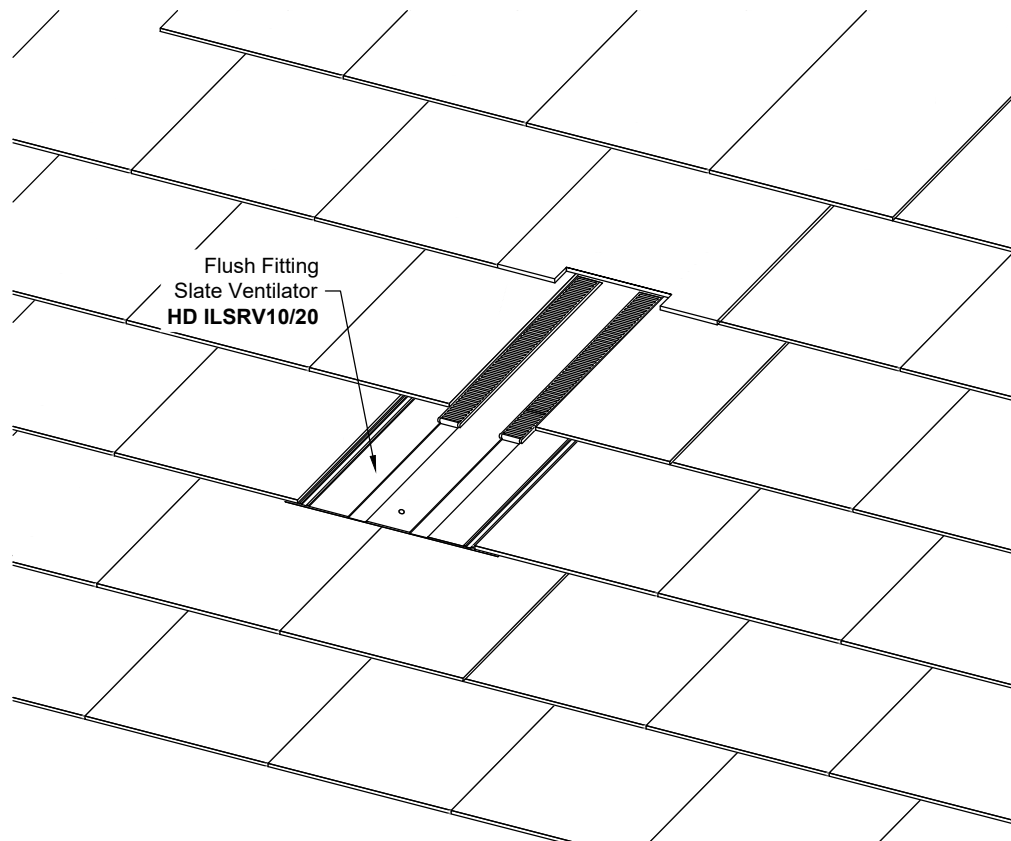


HD ILSRV10/20

Flush fit slate roof ventilator for man made or natural slates.

Base size 565x290mm to suit 500x250mm slate size.

Ventilation area: 10,000mm².

Minimum rafter pitch: 25°

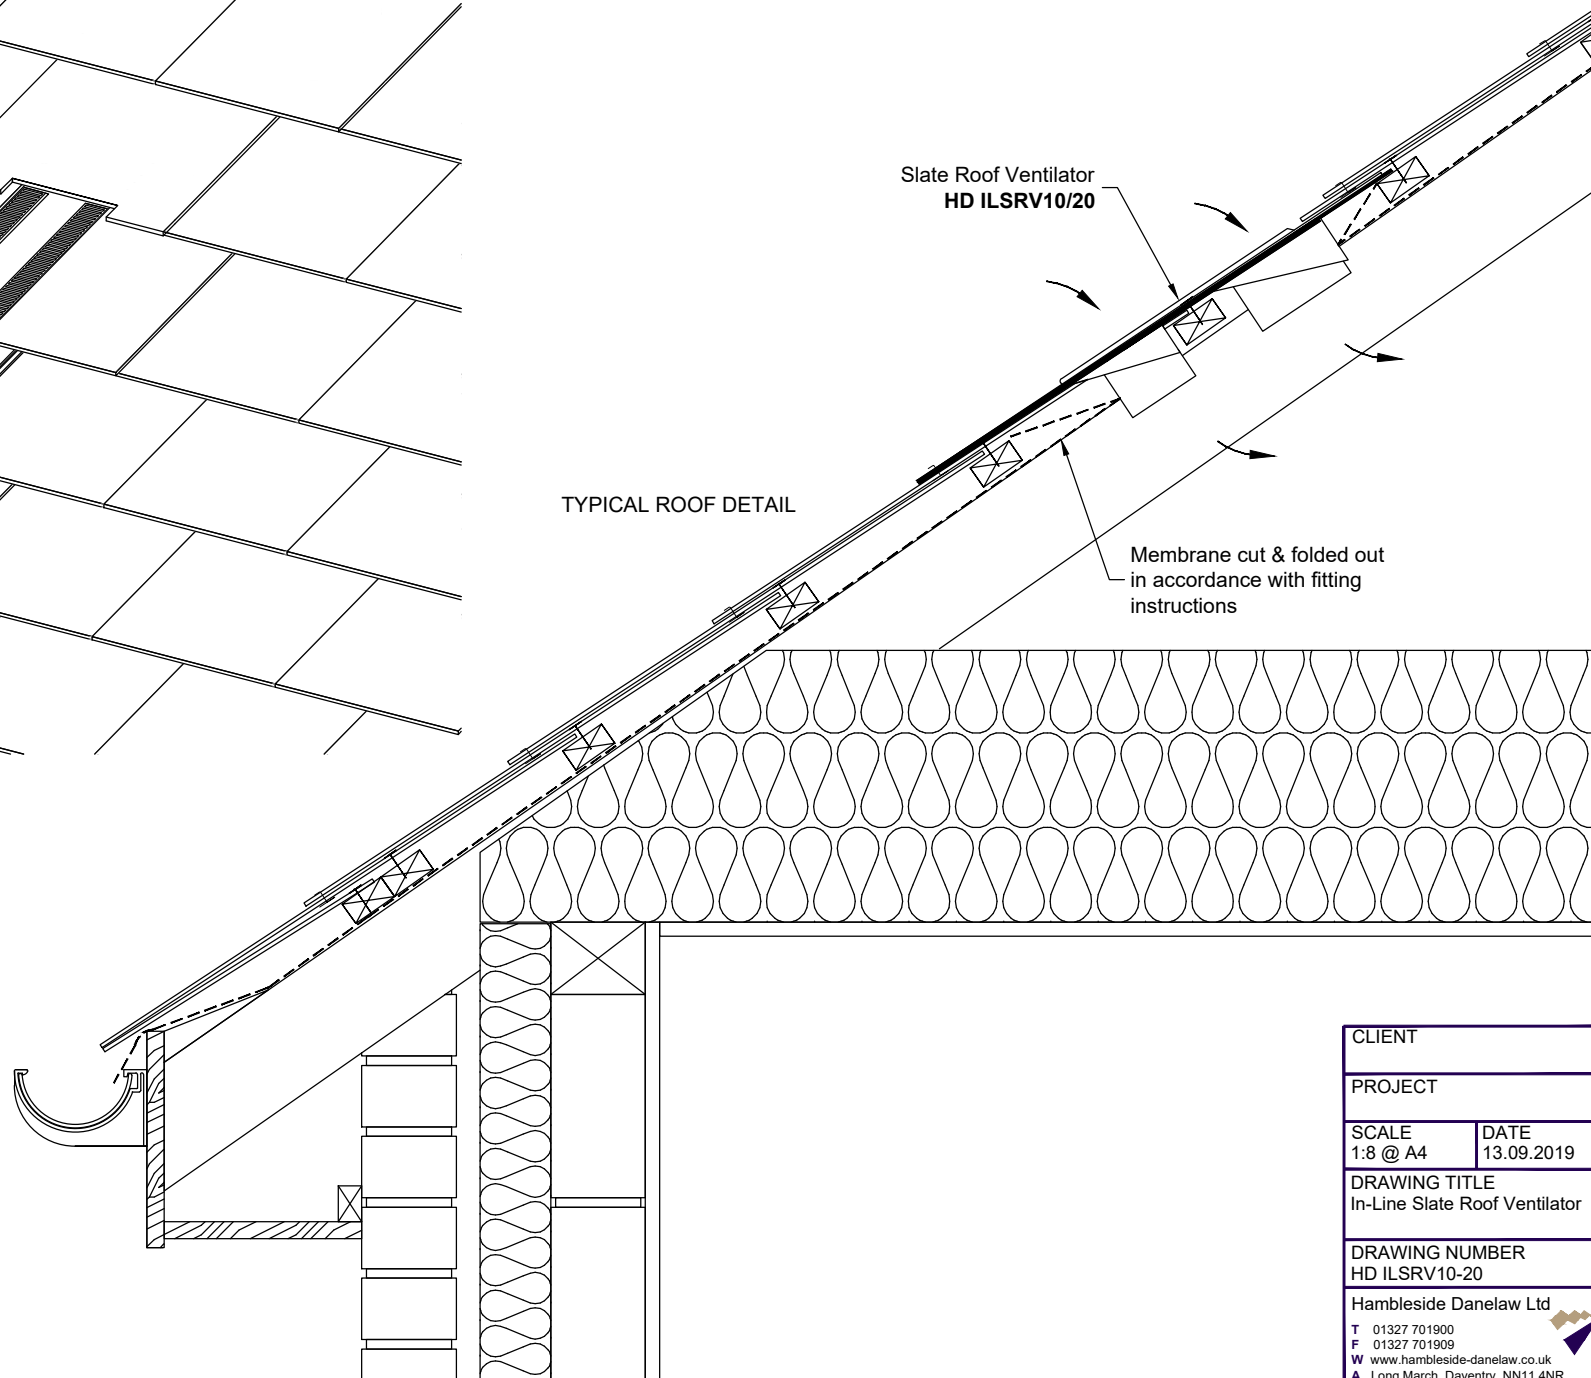

CLIENT	
PROJECT	
SCALE 1:8 @ A4	DATE 13.09.2019
DRAWING TITLE In-Line Slate Roof Ventilator	
DRAWING NUMBER HD ILSRV10-20	
Hambleside Danelaw Ltd T 01327 701900 F 01327 701909 W www.hambleside-danelaw.co.uk A Long March, Daventry, NN11 4NR	