
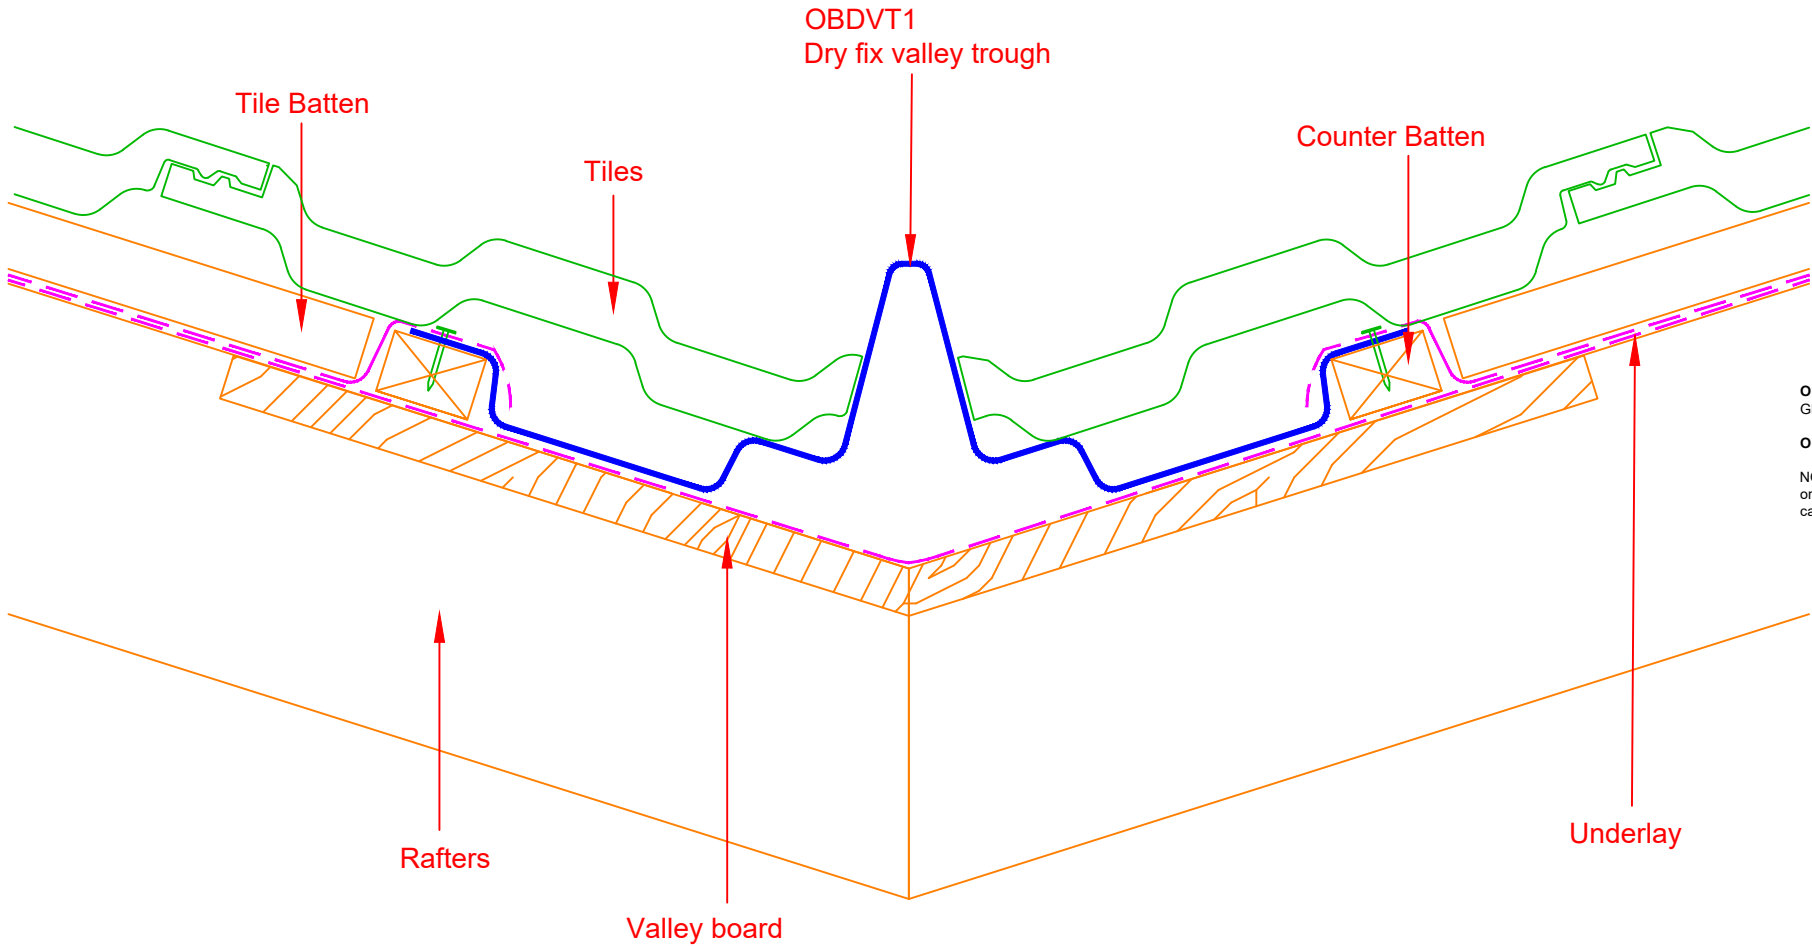


OBDVT1

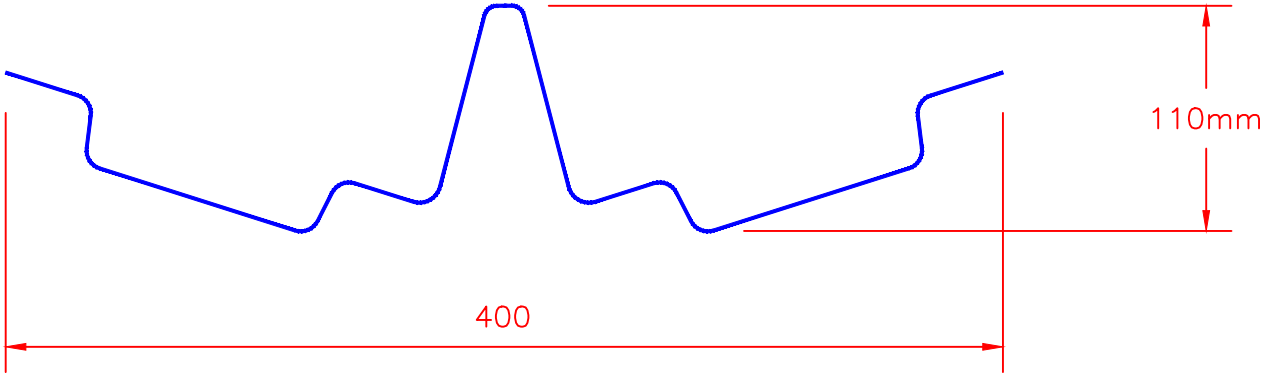



OBDVT1
GRP Over batten valley trough.

OBDVT1 Length: 3000mm, Width: 400mm

NOTE: Inset valley board to be 18mm softwood or 12mm plywood. 6mm over laid valley boards can be used if required.

CLIENT	
PROJECT	
SCALE 1:3 @ A4	DATE 12.09.2018
DRAWING TITLE Over Batten Dry Fix Valley Trough, Cross Section	
DRAWING NUMBER OBDVT1	
HambleSide Danelaw Ltd	
T 01327 701900	
F 01327 701909	
W www.hambleSide-danelaw.co.uk	
A Long March, Daventry, NN11 4NR	

OBDVLPT1

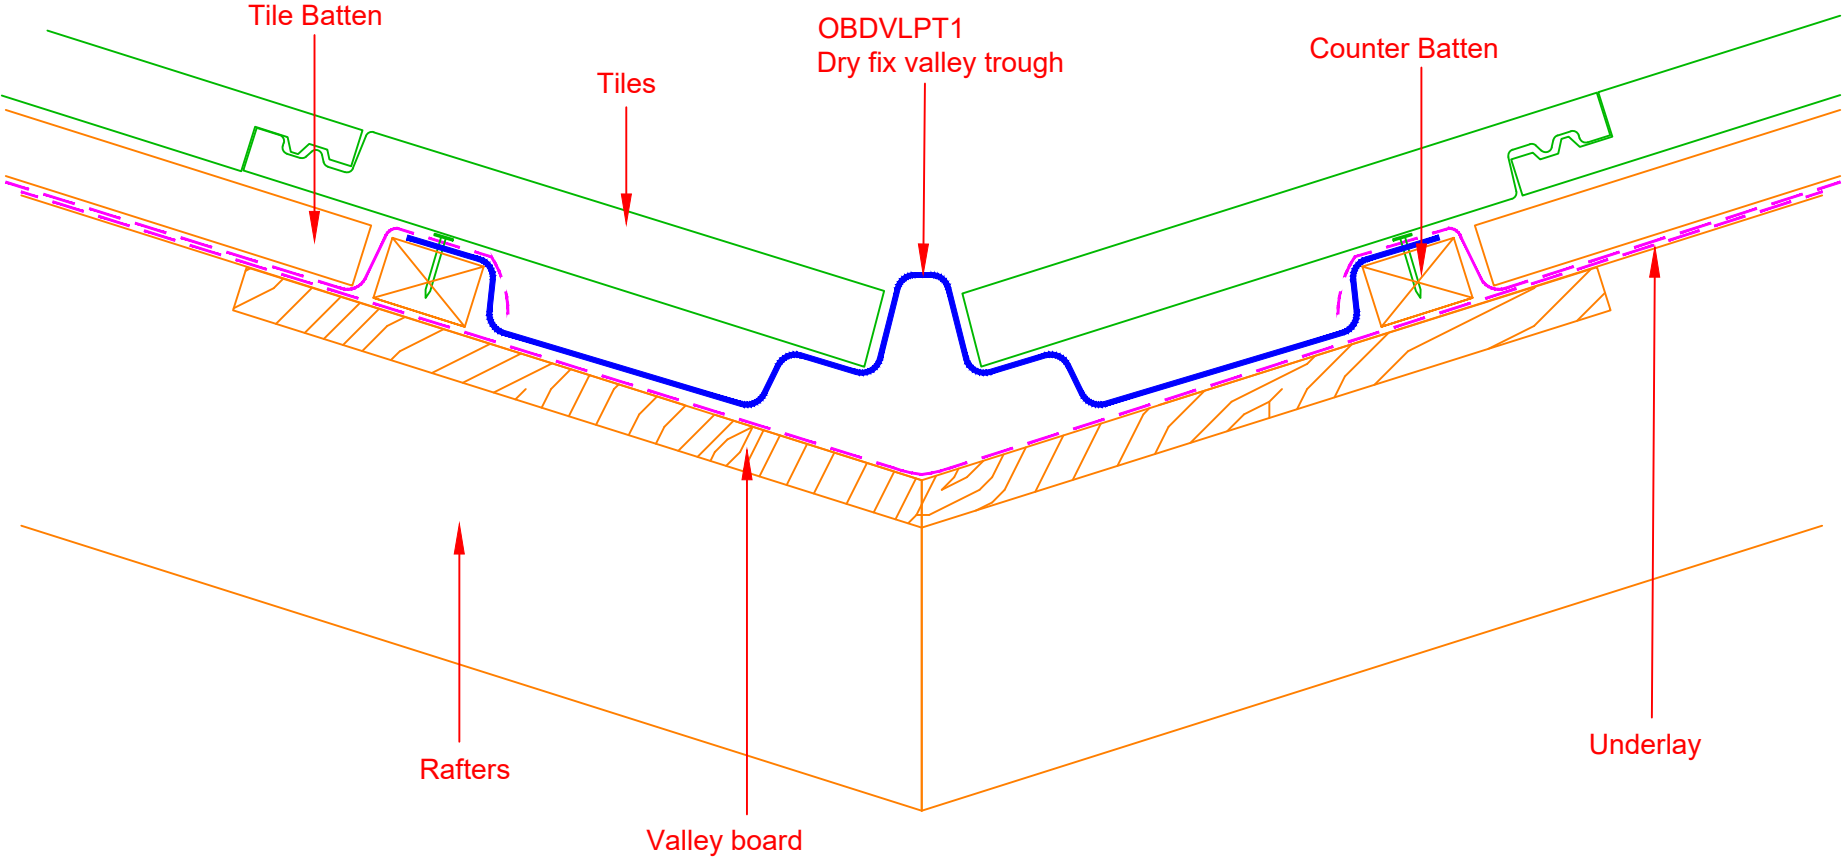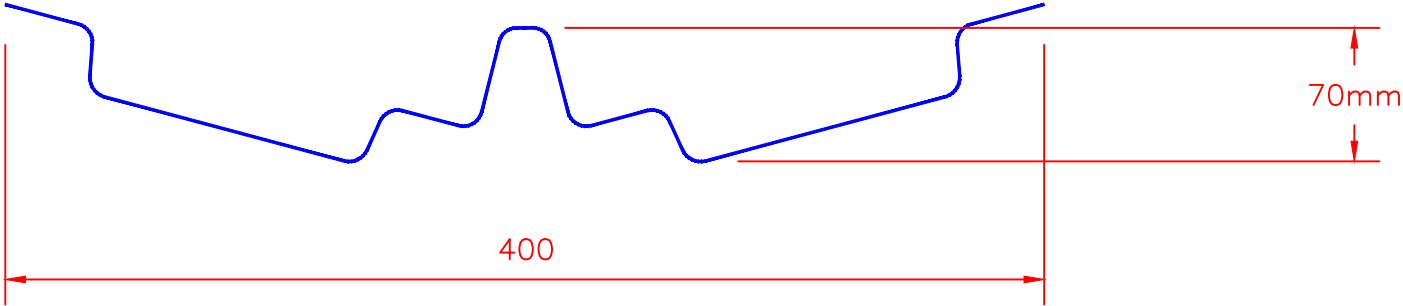

OBDVLPT1
GRP Over batten valley trough.

OBDVLPT1 Length: 3000mm, Width: 400mm

NOTE: Inset valley board to be 18mm softwood or 12mm plywood. 6mm over laid valley boards can be used if required.

CLIENT	
PROJECT	
SCALE 1:3 @ A4	DATE 22.11.2023
DRAWING TITLE Over Batten Dry Fix Valley Trough, Low Profile Tiles	
DRAWING NUMBER OBDVT1	
Hamble-side Danelaw Ltd	
T 01327 701900	
F 01327 701909	
W www.hamble-side-danelaw.co.uk	
A Long March, Daventry, NN11 4NR	